


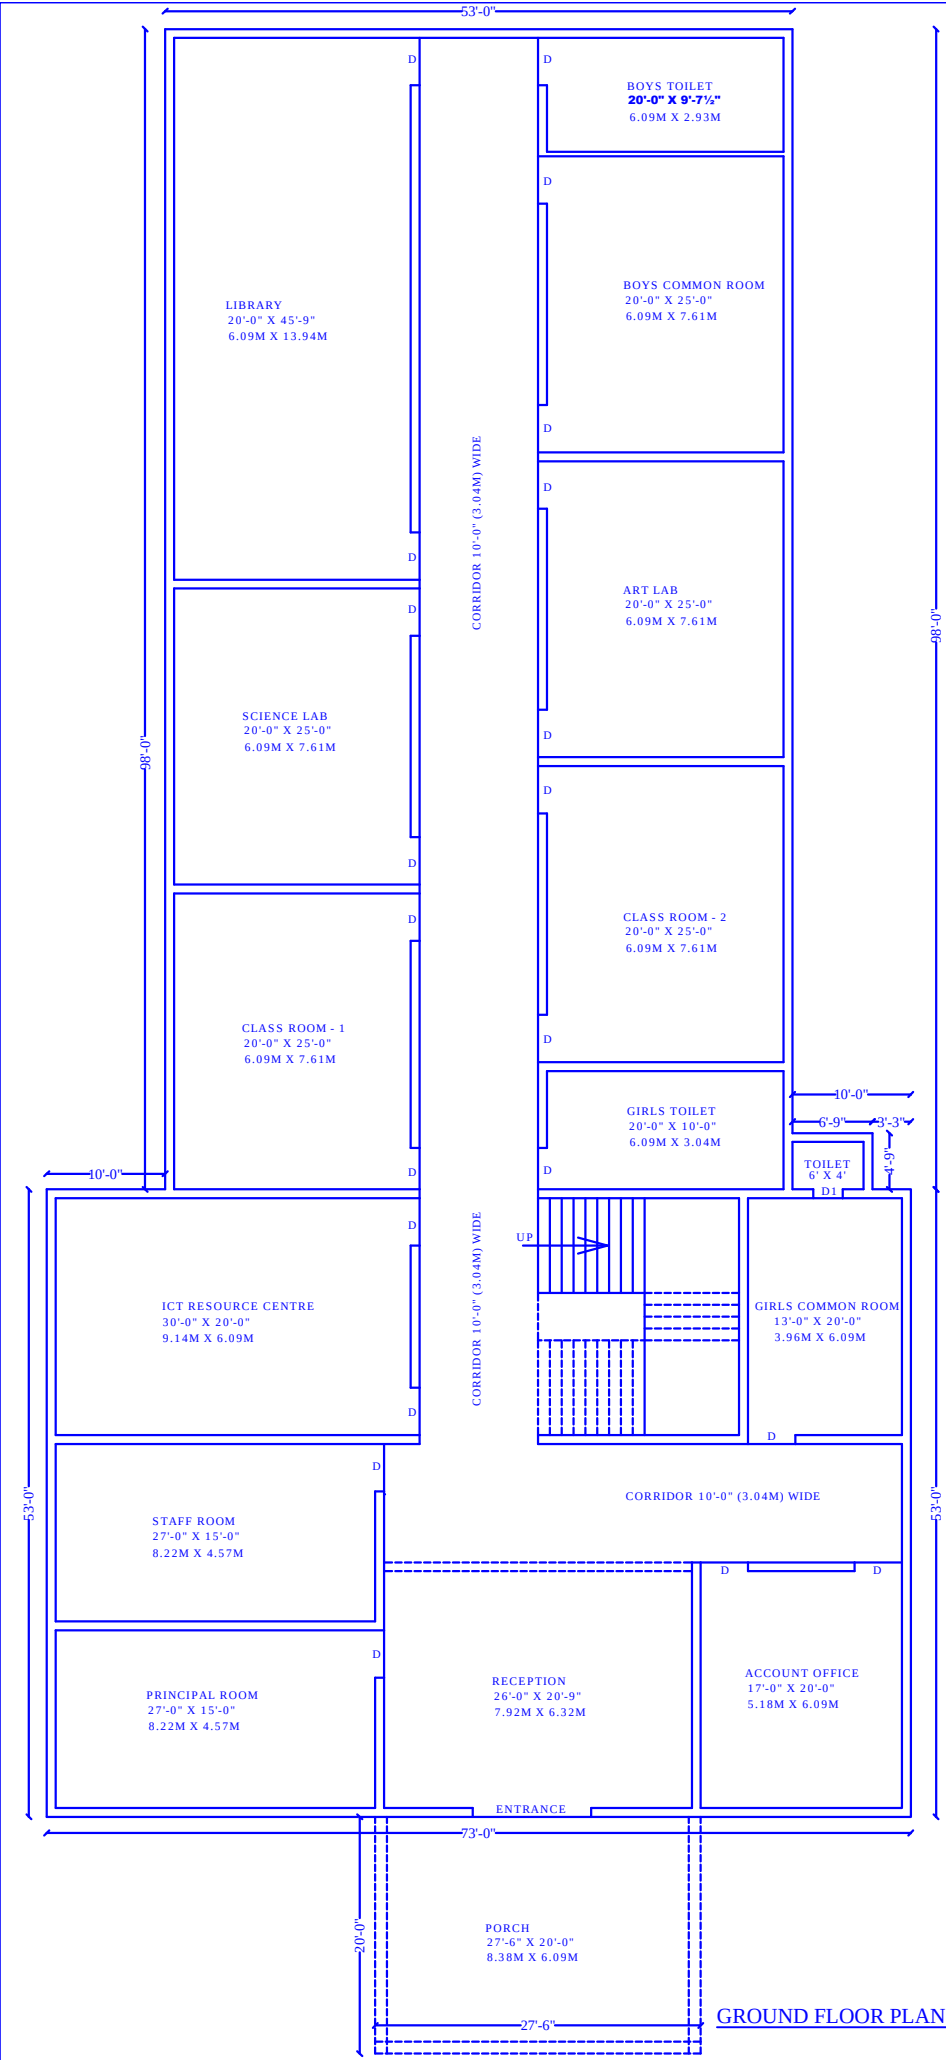

**BUILDING PLAN OF VIJAY LAXMI
COLLEGE OF EDUCATION
SITUATED AT VILLAGE DAROLI,
MANDI ADAMPUR, HISAR.**

KHASRA NO.-

63//18/1 (4-0), 23/2/1/1 (1-4),
23/2/1 (2-2), 23/2 (0-16)

AREA STATMENT :-

**TOTAL AREA OF LAND = 162 MARLAS
COVERED AREA AT GROUND FLOOR =
9645.062 SFT. or 896.381 SMT.**

**COVERED AREA AT FIRST FLOOR =
4419.000 SFT. or 410.687 SMT.**

**COVERED AREA OF CANTEEN =
600.000 SFT. or 55.76 SMT.**

**COVERED AREA OF PARKING =
3600.000 SFT. or 334.572 SMT.**

**TOTAL COVERED AREA =
18264.062 SFT. or 1697.403 SMT.**


DETAIL OF AREA STATEMENT ----- GROUND FLOOR PLAN					
S.NO.	ROOM NAME	SIZE IN FEET	AREA IN SFT.	SIZE IN METERS	AREA IN SMT.
1.	SCIENCE LAB	20'-0" X 25'-0"	500.000 SFT.	6.09M X 7.61M	46.344 SMT.
2.	CLASS ROOM - 1	20'-0" X 25'-0"	500.000 SFT.	6.09M X 7.61M	46.344 SMT.
3.	ART LAB	20'-0" X 25'-0"	500.000 SFT.	6.09M X 7.61M	46.344 SMT.
4.	CLASS ROOM - 2	20'-0" X 25'-0"	500.000 SFT.	6.09M X 7.61M	46.344 SMT.
5.	BOYS COMMON ROOM	20'-0" X 25'-0"	500.000 SFT.	6.09M X 7.61M	46.344 SMT.
6.	LIBRARY	20'-0" X 45'-9"	915.000 SFT.	6.09M X 13.94M	84.894 SMT.
7.	ICT RESOURCE CENTRE	30'-0" X 20'-0"	600.000 SFT.	9.14M X 6.09M	55.662 SMT.
8.	RECEPTION	26'-0" X 20'-9"	539.500 SFT.	7.92M X 6.32M	50.054 SMT.
9.	PRINCIPAL ROOM	27'-0" X 15'-0"	405.000 SFT.	8.22M X 4.57M	37.565 SMT.
10.	STAFF ROOM	27'-0" X 15'-0"	405.000 SFT.	8.22M X 4.57M	37.565 SMT.
11.	ACCOUNT OFFICE	17'-0" X 20'-0"	340.000 SFT.	5.18M X 6.09M	31.546 SMT.
12.	GIRLS COMMON ROOM	13'-0" X 20'-0"	260.000 SFT.	3.96M X 6.09M	24.116 SMT.
13.	BOYS TOILET	20'-0" X 9'-7 1/2"	192.500 SFT.	6.09M X 2.93M	17.843 SMT.
14.	GIRLS TOILET	20'-0" X 10'-0"	200.000 SFT.	6.09M X 3.04M	18.513 SMT.

TITLE :-

GROUND FLOOR PLAN

OWNER :-

ARCHITECT :-

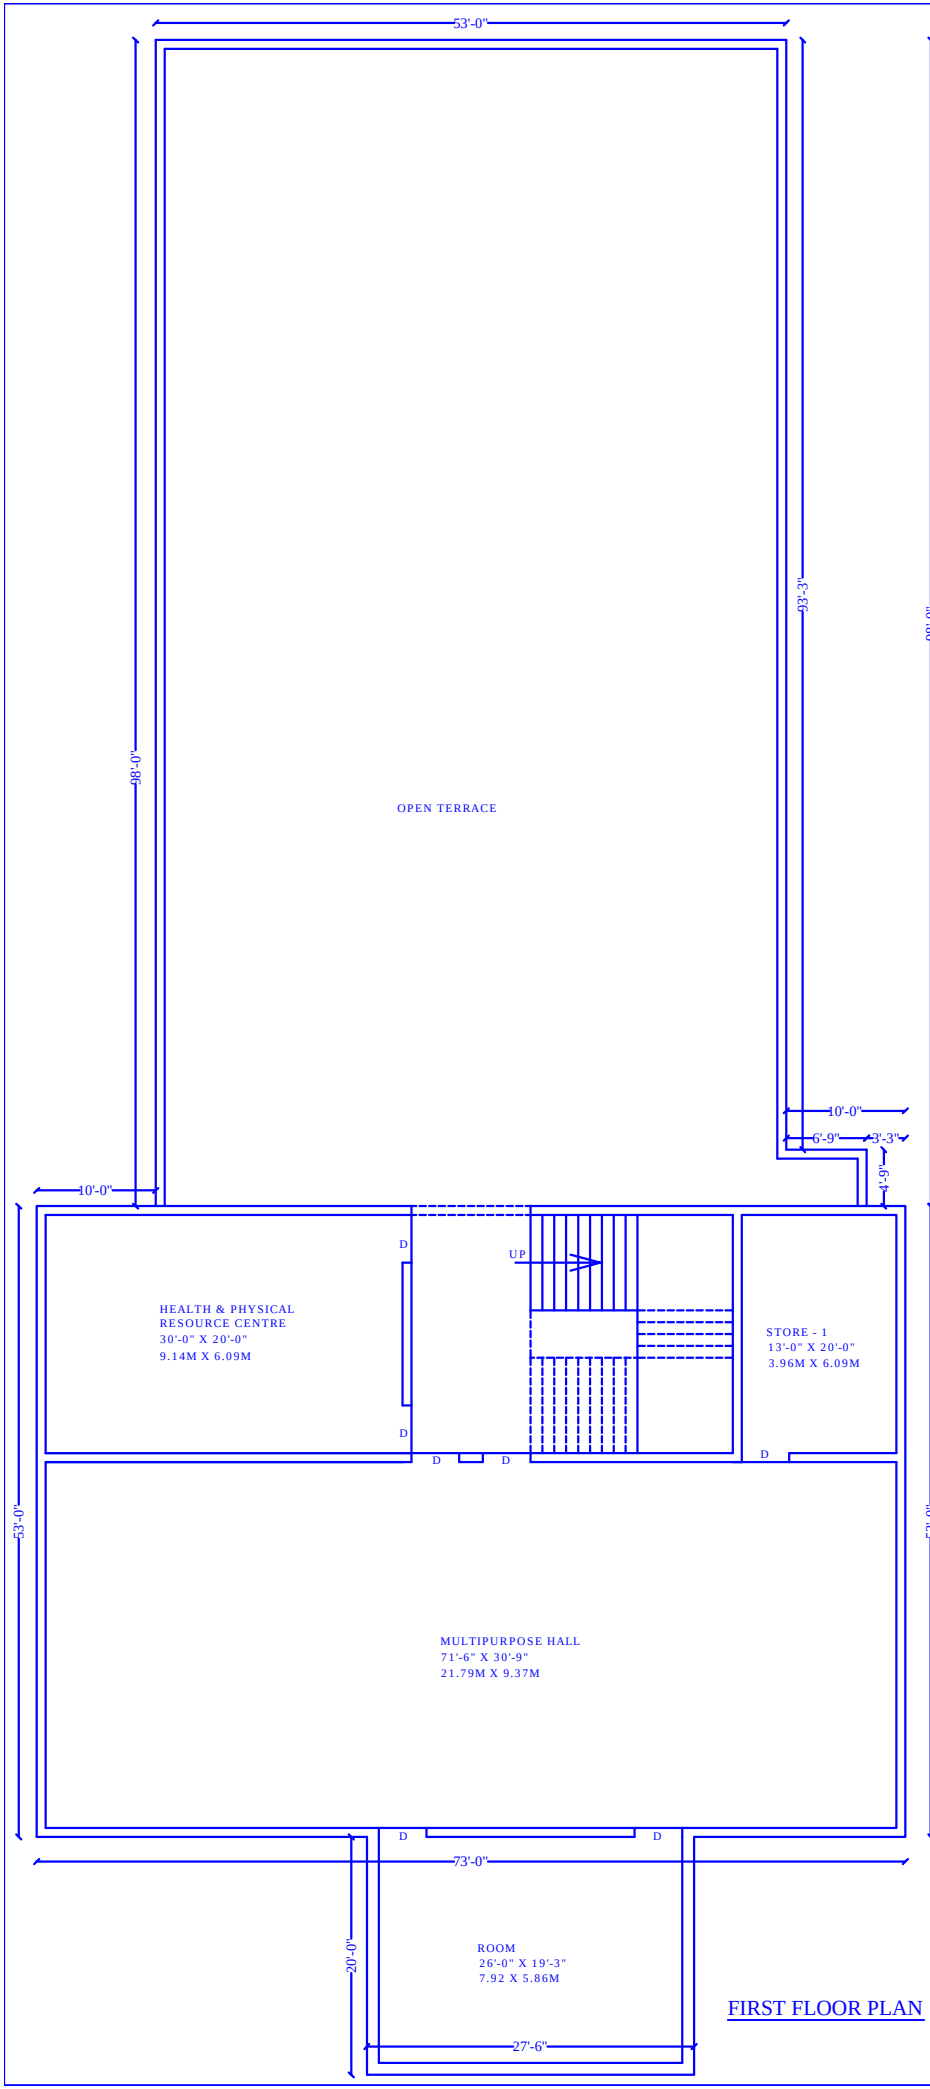

BUILDING PLAN OF VIJAY LAXMI
COLLEGE OF EDUCATION
SITUATED AT VILLAGE DAROLI,
MANDI ADAMPUR, HISAR.

KHASRA NO.-
63//18/1 (4-0), 23/2/1/1 (1-4),
23/2/1 (2-2), 23/2 (0-16)

AREA STATMENT :-
TOTAL AREA OF LAND = 162 MARLAS
COVERED AREA AT GROUND FLOOR =
9645.062 SFT. or 896.381 SMT.
COVERED AREA AT FIRST FLOOR =
4419.000 SFT. or 410.687 SMT.
COVERED AREA OF CANTEEN =
600.000 SFT. or 55.76 SMT.
COVERED AREA OF PARKING =
3600.000 SFT. or 334.572 SMT.
TOTAL COVERED AREA =
18264.062 SFT. or 1697.403 SMT.

DETAIL OF AREA STATEMENT ----- FIRST FLOOR PLAN					
S.NO.	ROOM NAME	SIZE IN FOOTS	AREA IN SFT.	SIZE IN METERS	AREA IN SMT.
1.	MULTIPURPOSE HALL	71'-6" X 30'-9"	2198.625 SFT.	21.79M X 9.37M	204.172 SMT.
2.	STORE - 1	13'-0" X 20'-0"	260.000 SFT.	3.96M X 6.09M	24.116 SMT.
3.	HEALTH & PHYSICAL RESOURCE CENTRE	30'-0" X 20'-0"	600.000 SFT.	9.14M X 6.09M	55.662 SMT.
4.	ROOM	26'-0" X 19'-3"	500.500 SFT.	7.92M X 5.86M	46.411 SMT.

TITLE :-
FIRST FLOOR PLAN

OWNER :-

ARCHITECT :-